

RPFL Colorbond® XRW/ULTRA 0.55 BMT Multispan® 905  
 Base Materials: Steel Grade G550. 0.55mm BMT.  
 Mass 6 kg/m2. Coating G550 AZ150/AZ200 Colorbond® XRW/ULTRA.  
 Minimum Roof Pitch 1 degree. Profiles tested for Cyclonic Conditions.

RPFL Std Colorbond® XRW/Ultra 0.55 BMT Flashing  
 Base Materials: coating AZ200 Steel Grade G300.  
 fixed to the roof cladding with SDM Screw.


BRA SDM - Self drilling for Metal. 14-10x95 HEX Bra  
 B8 protection to AS 3566 class 4. Tested & Certified to  
 AS/NZS 1170.2 & BCA 2006 specification B1.2 for the  
 design of building in cyclone area. For Steel Purlins.

Top & Bottom Infill Strips/filler block or profiled foam fillers  
 insert between roof cladding and flashing.

Flashguard Soft Edge flashing for metal roof accessories  
 Weather sealing membrane with elastic characteristics  
 compatible with zincalume, aluminium & galvanised steel  
 roof materials.

RPFL SuperDek® Colorbond® XRW/Ultra  
 0.42BMT/0.48BMT roof cladding. Base Materials: Steel  
 Grade G550. BMT 0.42.Mass 4.3kg/m2 or 0.48BMT  
 4.9kg/m2. AZ 150 coating for XRW & AZ 200 coating for  
 Ultra. Profiles tested for Cyclonic Conditions.

Kingspan AIR-CELL INSULINER Self-Supported  
 3-in-1 Insulation Vapour Barrier and Radiant Barrier  
 or 430 WF Med. duty sisalation.

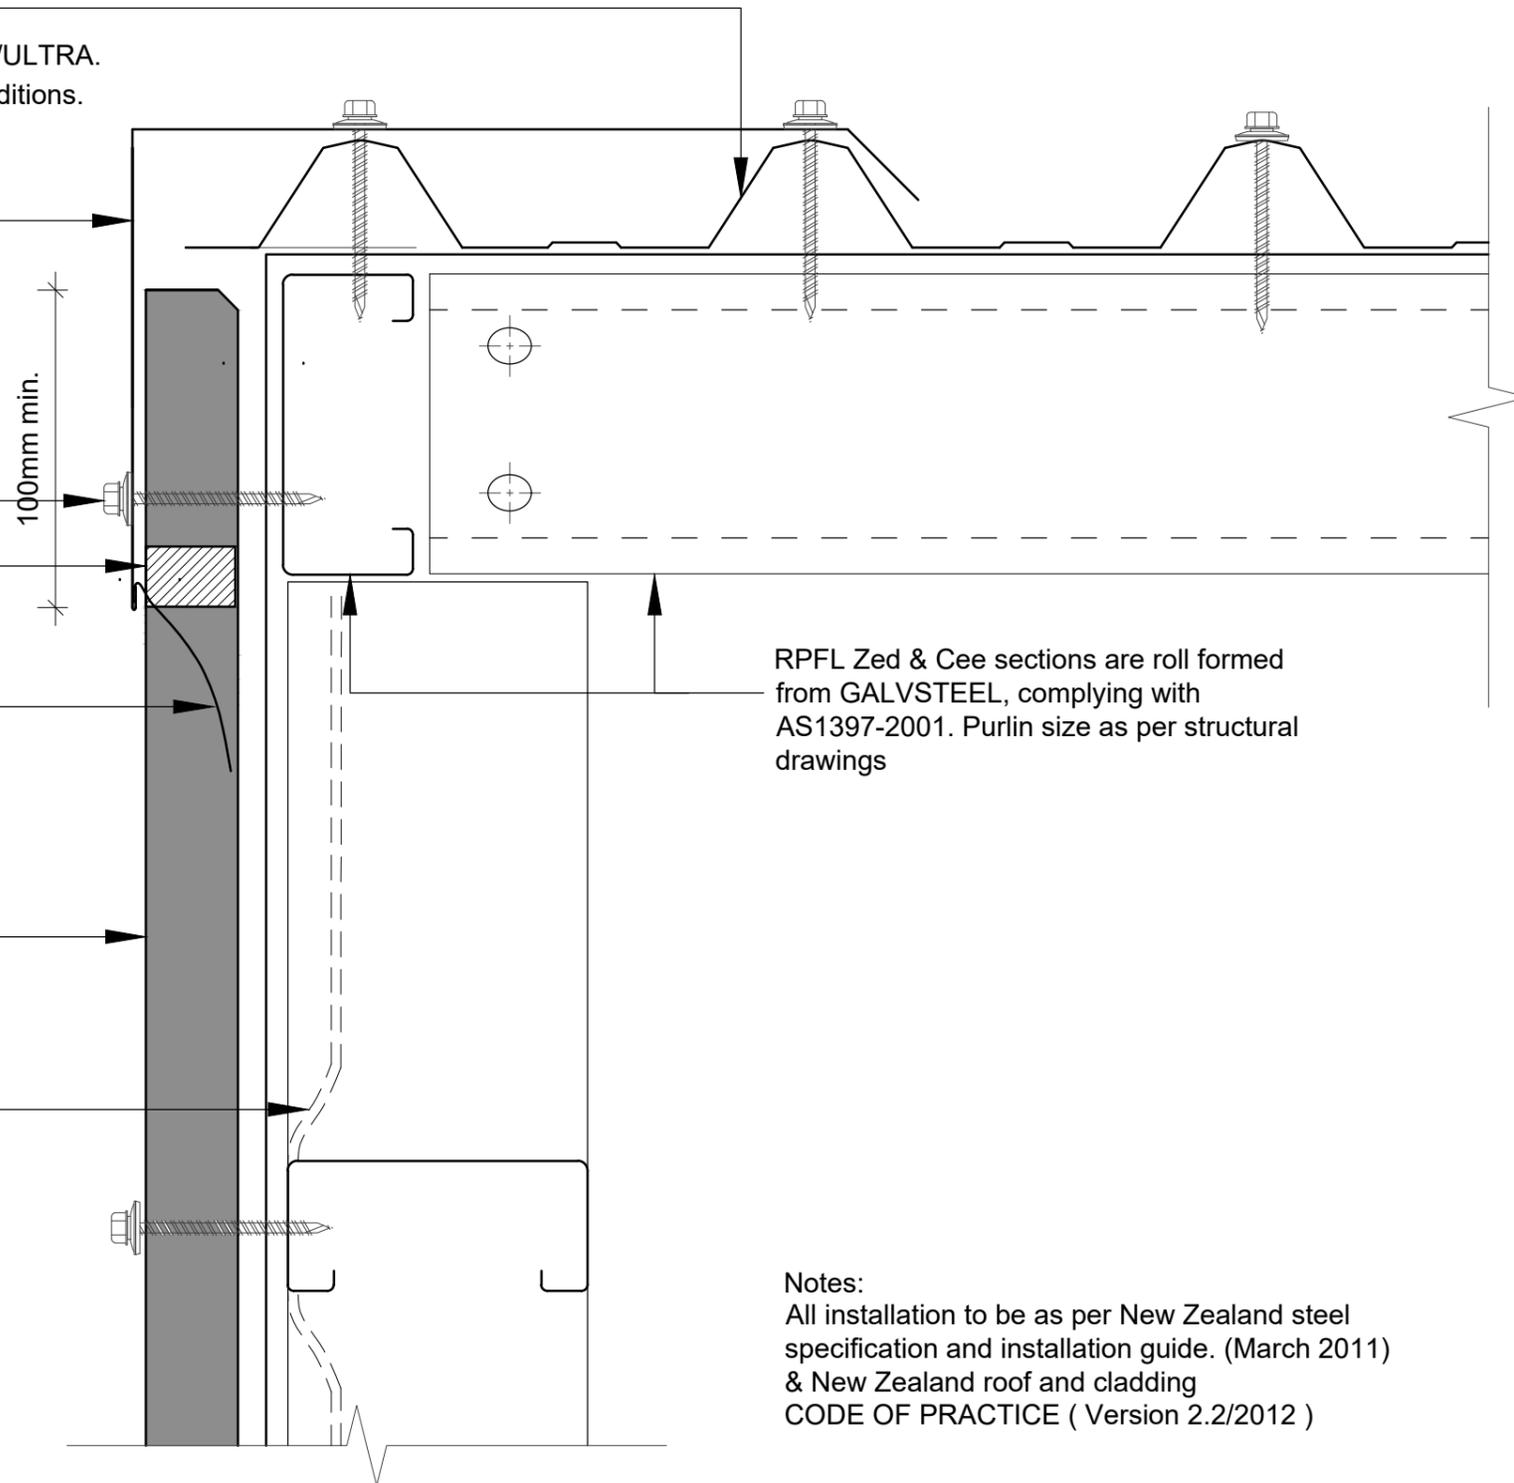

RPFL Zed & Cee sections are roll formed  
 from GALVSTEEL, complying with  
 AS1397-2001. Purlin size as per structural  
 drawings

Notes:  
 All installation to be as per New Zealand steel  
 specification and installation guide. (March 2011)  
 & New Zealand roof and cladding  
 CODE OF PRACTICE ( Version 2.2/2012 )



Roofing & Profiles (Fiji) Pte Ltd  
 Ph: (679) 6673764 M: 999 9309  
 Email: info@roofingandprofiles.com.fj

This drawing is the property of Roofing &  
 Profiles (Fiji) Pte Ltd and must not be copied  
 or disclosed to any third party without the  
 written consent of the company.  
 ALL DIMENSIONS ARE IN mm UNLESS  
 STATED

PROJECT TITLE:  
**ROOF DETAILS**

DRAWING TITLE:  
**SHOP DRAWINGS**

DRAWN: S.Lal	SCALE: 1:25 @ A4	SHEET No : SD 1020
DATE : 10/12/2020	REVISION No:	REVISION TITLE:
CHECKED BY:	APPROVED BY:	JOB NUMBER: 13 - RAIN