

20 mm thick cavity battens


Kingspan AIR-CELL INSULINER Self-Supported
3-in-1 Insulation Vapour Barrier and Radiant Barrier
OR 430 WF Med. duty sisalation.

RPFL SuperDek® Colorbond® XRW/Ultra 0.42BMT/0.48BMT
wall cladding. Base Materials: Steel Grade G550. BMT
0.42.Mass 4.3kg/m2 or 0.48BMT 4.9kg/m2. AZ 150 coating for
XRW & AZ 200 coating for Ultra. Profiles tested for Cyclonic
Conditions.

BRA Self Drilling Metal (SDM) screws 14g-10x65 CL4/B8 coating to AS 3566
class 4. Tested & Certified to AS/NZS 1170.2 & BCA 2006 specification B1.2
for the design of building in cyclone area. For Coldformed Purlins. Fixed at
every stud. Or Rivets Aluminum 5052 & Steel Truss Head 4-3 Painted

Top & Bottom Infill Strips/filler block or profiled foam fillers
insert between roof cladding and flashing.

RPFL SuperDek® Colorbond® XRW/Ultra 0.42BMT/0.48BMT
roof cladding. Base Materials: Steel Grade G550. BMT
0.42.Mass 4.3kg/m2 or 0.48BMT 4.9kg/m2. AZ 150 coating for
XRW & AZ 200 coating for Ultra. Profiles tested for Cyclonic
Conditions.

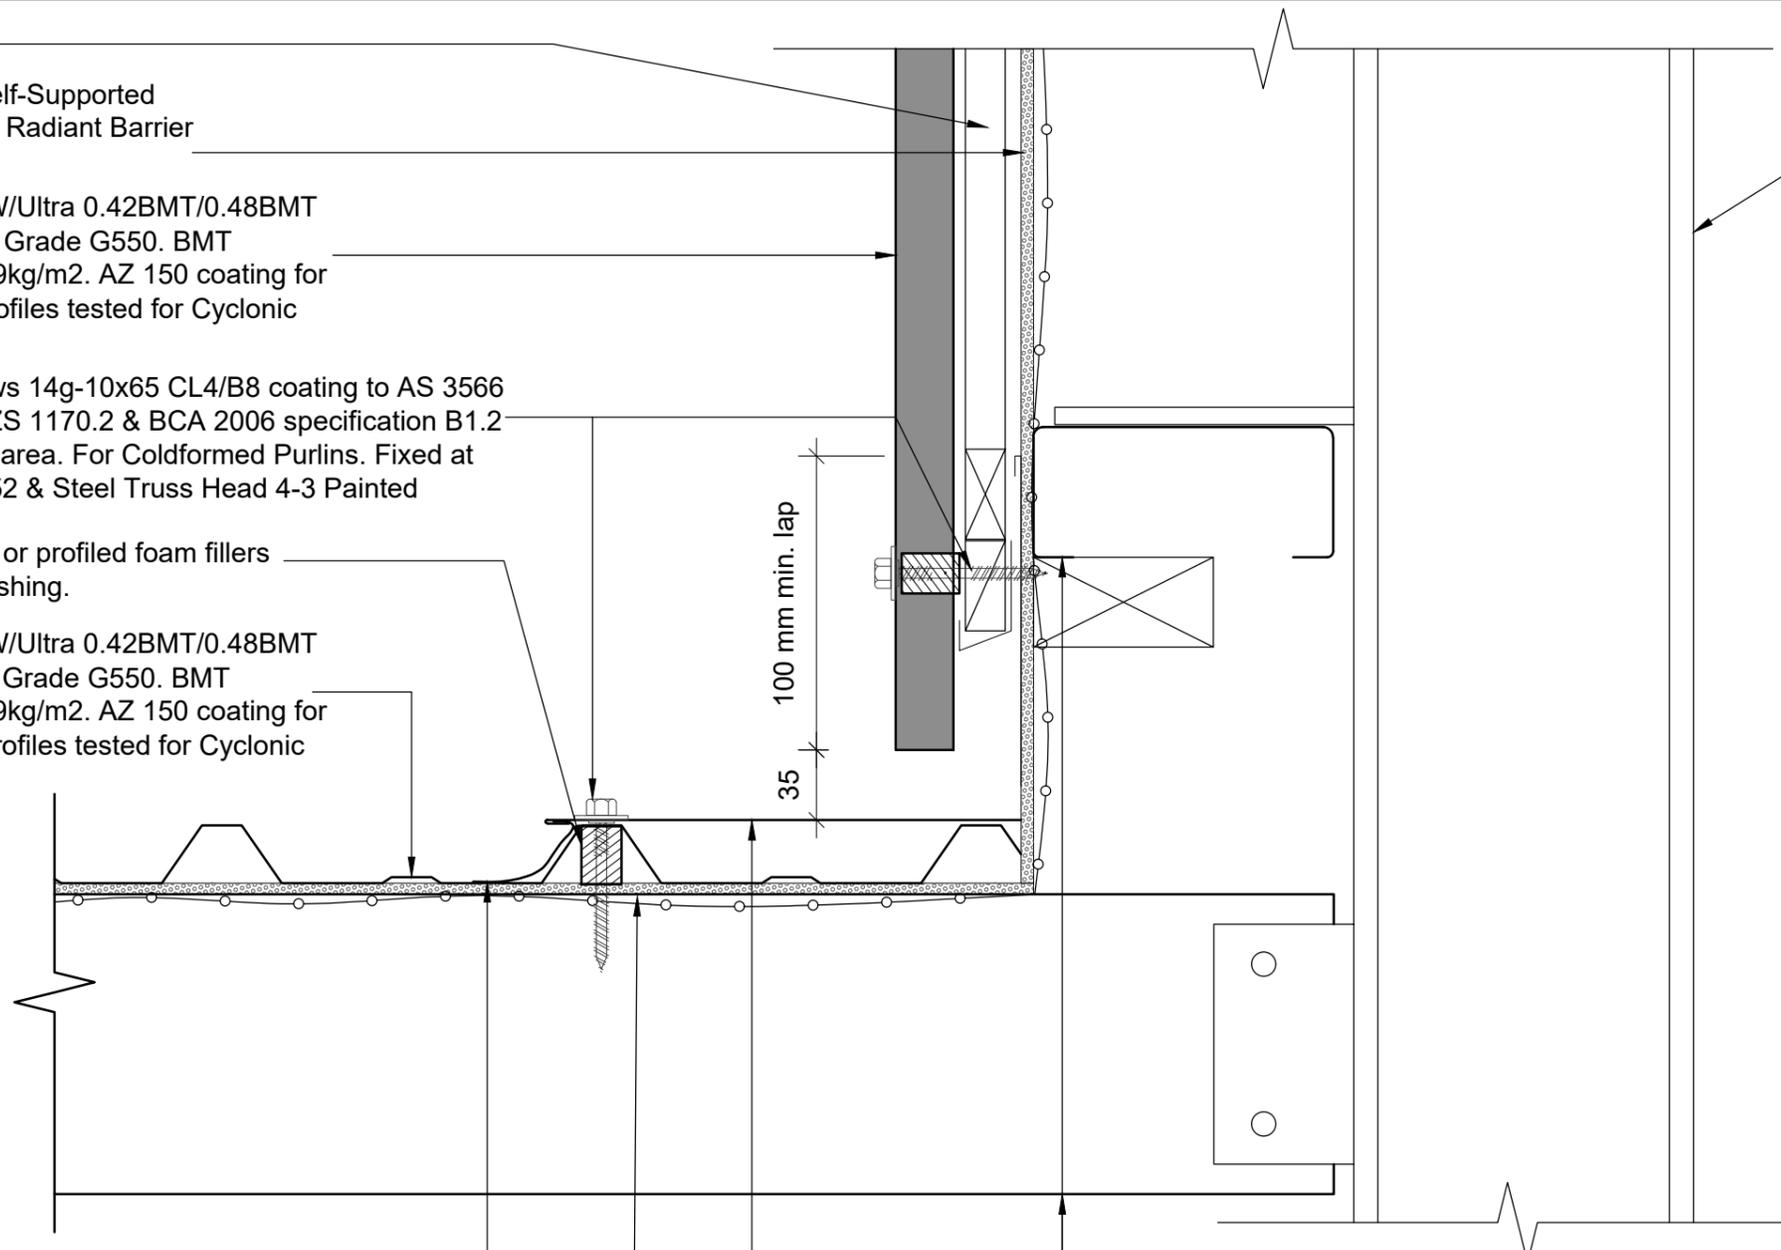


Flashguard Soft Edge flashing for metal roof accessories

Aushmesh 300 Galvanized roof safety mesh
Wire mesh 1.8 X 50m(90m2/roll) Mesh gap
300 X 150mm

RPFL Std Colorbond® XRW/Ultra 0.55 BMT Apron
Flashing Base Materials: coating AZ200 Steel
Grade G300.fixed to the roof cladding with SDA Screw

RPFL Zed & Cee sections are roll formed from GALVSTEEL,
complying with AS1397-2001. Purlin size as per Structural drawings

Supporting steel structure as per
requirements from engineers

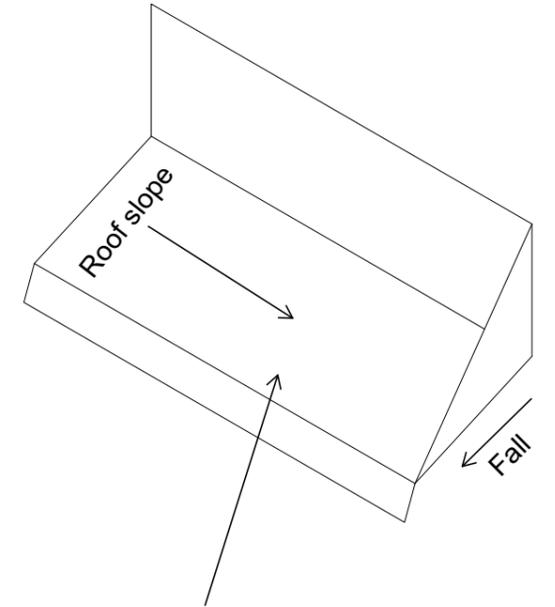

RPFL Std Colorbond® XRW/Ultra 0.55 BMT
Apron Flashing Termination Base Materials:
coating AZ200 Steel Grade G300.
fixed to the roof cladding with SDA Screw

Notes:
All installation to be as per New Zealand steel
specification and installation guide. (March 2011)
& New Zealand roof and cladding
CODE OF PRACTICE (Version 2.2/2012)



Roofing & Profiles (Fiji) Pte Ltd
Ph: (679) 6673764 M: 999 9309
Email:info@roofingandprofiles.com.fj

This drawing is the property of Roofing &
Profiles (Fiji) Pte Ltd and must not be copied
or disclosed to any third party without the
written consent of the company.
ALL DIMENSIONS ARE IN mm UNLESS
STATED

PROJECT TITLE:
ROOF DETAILS

DRAWING TITLE:
SHOP DRAWINGS

DRAWN: RRF

DATE : 16/01/2021

CHECKED BY:

SCALE: 1:5 @ A4

REVISION No:

APPROVED BY:

SHEET No : SD 1051

REVISION TITLE:

JOB NUMBER: 13 - RAIN