

RPFL Std Colorbond® XRW/Ultra 0.55 BMT Flashing
Base Materials: coating AZ200 Steel Grade G300.
fixed to the roof cladding with SDM Screw.

Flashguard Soft Edge flashing for metal roof accessories
Weather sealing membrane with elastic characteristics
compatible with zincalume, aluminium & galvanised steel
roof materials.

Kingspan AIR-CELL INSULINER Self-Supported
3-in-1 Insulation Vapour Barrier and Radiant Barrier
or 430 WF Med. duty sisalation.

RPFL SuperDek® Colorbond® XRW/Ultra
0.42BMT/0.48BMT Roof cladding. Base Materials: Steel
Grade G550. BMT 0.42.Mass 4.3kg/m2 or 0.48BMT
4.9kg/m2. AZ 150 coating for XRW & AZ 200 coating for
Ultra. Profiles tested for Cyclonic Conditions.

Aushmesh 300 Galvanized roof safety mesh
Wire mesh 1.8 X 50m(90m2/roll) Mesh gap
300 X 150mm

RPFL Bridging Channel as per
RPFL purlin catalogue to be installed
as per manufacturers specifications.

Structure as per engineers details

130 mm min. medium wind speed
areas or pitches greater than 10°.

200mm min. high wind speed areas and
higher or pitches less than 10°.

Top & Bottom Infill Strips/filler block or profiled foam fillers
insert between roof cladding and flashing.


RPFL Std Colorbond® XRW/Ultra 0.55
BMT CAPPING. Base Materials: coating
AZ150/AZ200 Steel Grade G300.
fixed to the roof cladding with SDM
Screw or pop rivet connection.

RPFL SuperDek® Colorbond® XRW/Ultra
0.42BMT/0.48BMT Wall cladding. Base Materials: Steel
Grade G550. BMT 0.42.Mass 4.3kg/m2 or 0.48BMT
4.9kg/m2. AZ 150 coating for XRW & AZ 200 coating for
Ultra.Profiles tested for Cyclonic Conditions.

RPFL Zed & Cee sections are roll formed
from GALVSTEEL, complying with
AS1397-2001. Purlin size as per structural
drawings

Notes:

All installation to be as per New Zealand steel
specification and installation guide. (March 2011)
& New Zealand roof and cladding
CODE OF PRACTICE (Version 2.2/2012)

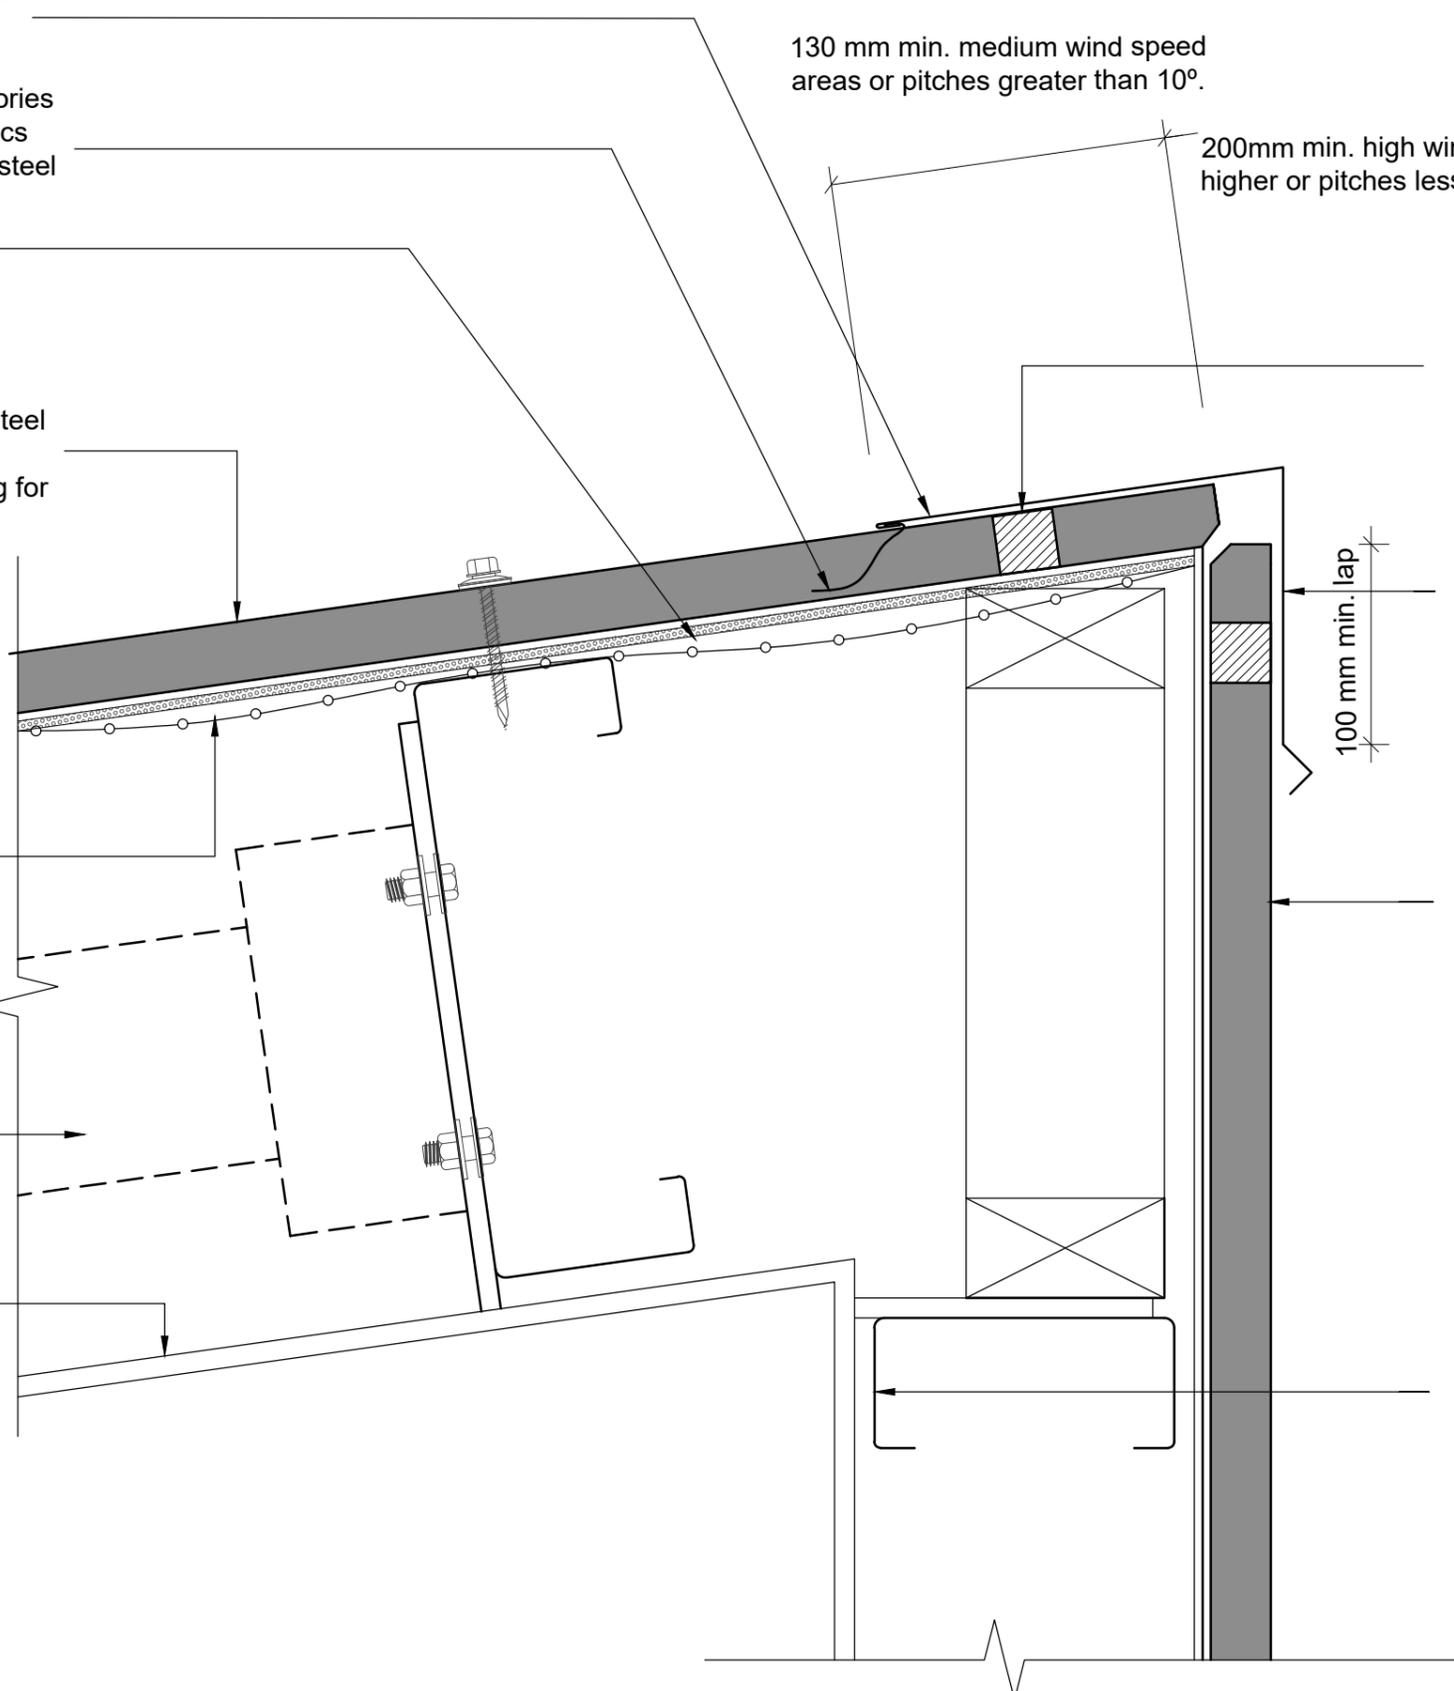

Roofing & Profiles (Fiji) Pte Ltd
Ph: (679) 6673764 M: 999 9309
Email: info@roofingandprofiles.com.fj

This drawing is the property of Roofing & Profiles (Fiji) Pte Ltd and must not be copied or disclosed to any third party without the written consent of the company.
ALL DIMENSIONS ARE IN mm UNLESS STATED

PROJECT TITLE:
ROOF DETAILS

DRAWING TITLE:
SHOP DRAWINGS

DRAWN:	S.Lal	SCALE:	1:25 @ A4	SHEET No :	SD 1060
DATE :	10/12/2020	REVISION No:		REVISION TITLE:	
CHECKED BY:		APPROVED BY:		JOB NUMBER:	13 - RAIN